
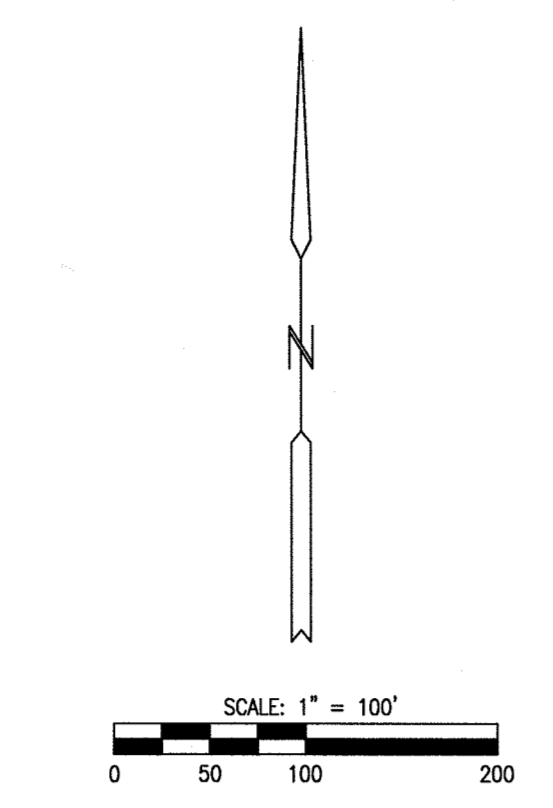


BOUNDARY SURVEY FOR DICK OTKE CONSTRUCTION CO.

COLUMBIA, BOONE COUNTY, MISSOURI
MAY 25, 2016

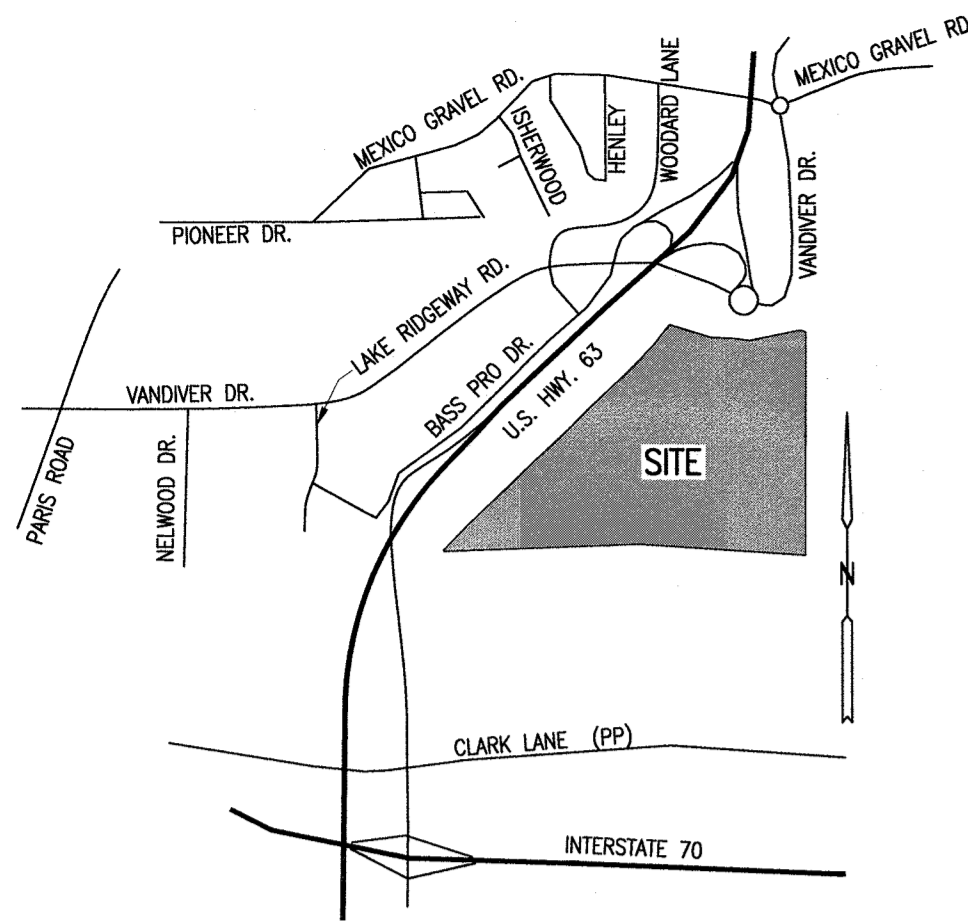


BEARINGS ARE REFERENCED TO GRID NORTH FROM THE MISSOURI STATE PLANE COORDINATE SYSTEM, NAD 83 (CENTRAL ZONE) FROM GPS OBSERVATIONS.

LOCATION MAP
(NOT TO SCALE)

LEGEND

- | | | | |
|-----------------|--|---|----------------------|
| ○ E | EXISTING 1/2" IRON PIPE (UNLESS NOTED OTHERWISE) | ⊙ | SANITARY MANHOLE |
| ○ RE | 1/2" REBAR | ⊙ | SANITARY CLEAN OUT |
| S DH | SET DRILL HOLE IN CONC. | ⊙ | WATER METER |
| △ | STEEL RIGHT-OF-WAY MARKER | ⊙ | WATER VALVE |
| PK | PK NAIL IN ASPHALT | ⊙ | FIRE HYDRANT |
| R/W | RIGHT-OF-WAY | ● | POWER POLE |
| (REC.) | RECORD MEASUREMENT | ⊙ | GUY WIRE ANCHOR |
| (M) | MEASURED DISTANCE | ● | LIGHT POLE |
| X _{DH} | DRILL HOLE WITH CHISELED "X" | ⊙ | GAS VALVE |
| ⊙ | CENTERLINE | ⊙ | GAS METER |
| --- | UNDERGROUND TELEPHONE LINE | ⊙ | ELECTRIC MANHOLE |
| --- | SANITARY SEWER LINE | ⊙ | ELECTRIC TRANSFORMER |
| --- | WATER LINE | ⊙ | SIGN |
| --- | GAS LINE | ⊙ | TELEPHONE PEDESTAL |
| --- | OVERHEAD ELECTRIC LINE | | |
| --- | UNDERGROUND ELECTRIC LINE | | |
| --- | FIBER OPTIC LINE | | |
| --- | OVERHEAD TELEPHONE | | |
| --- | FENCE | | |

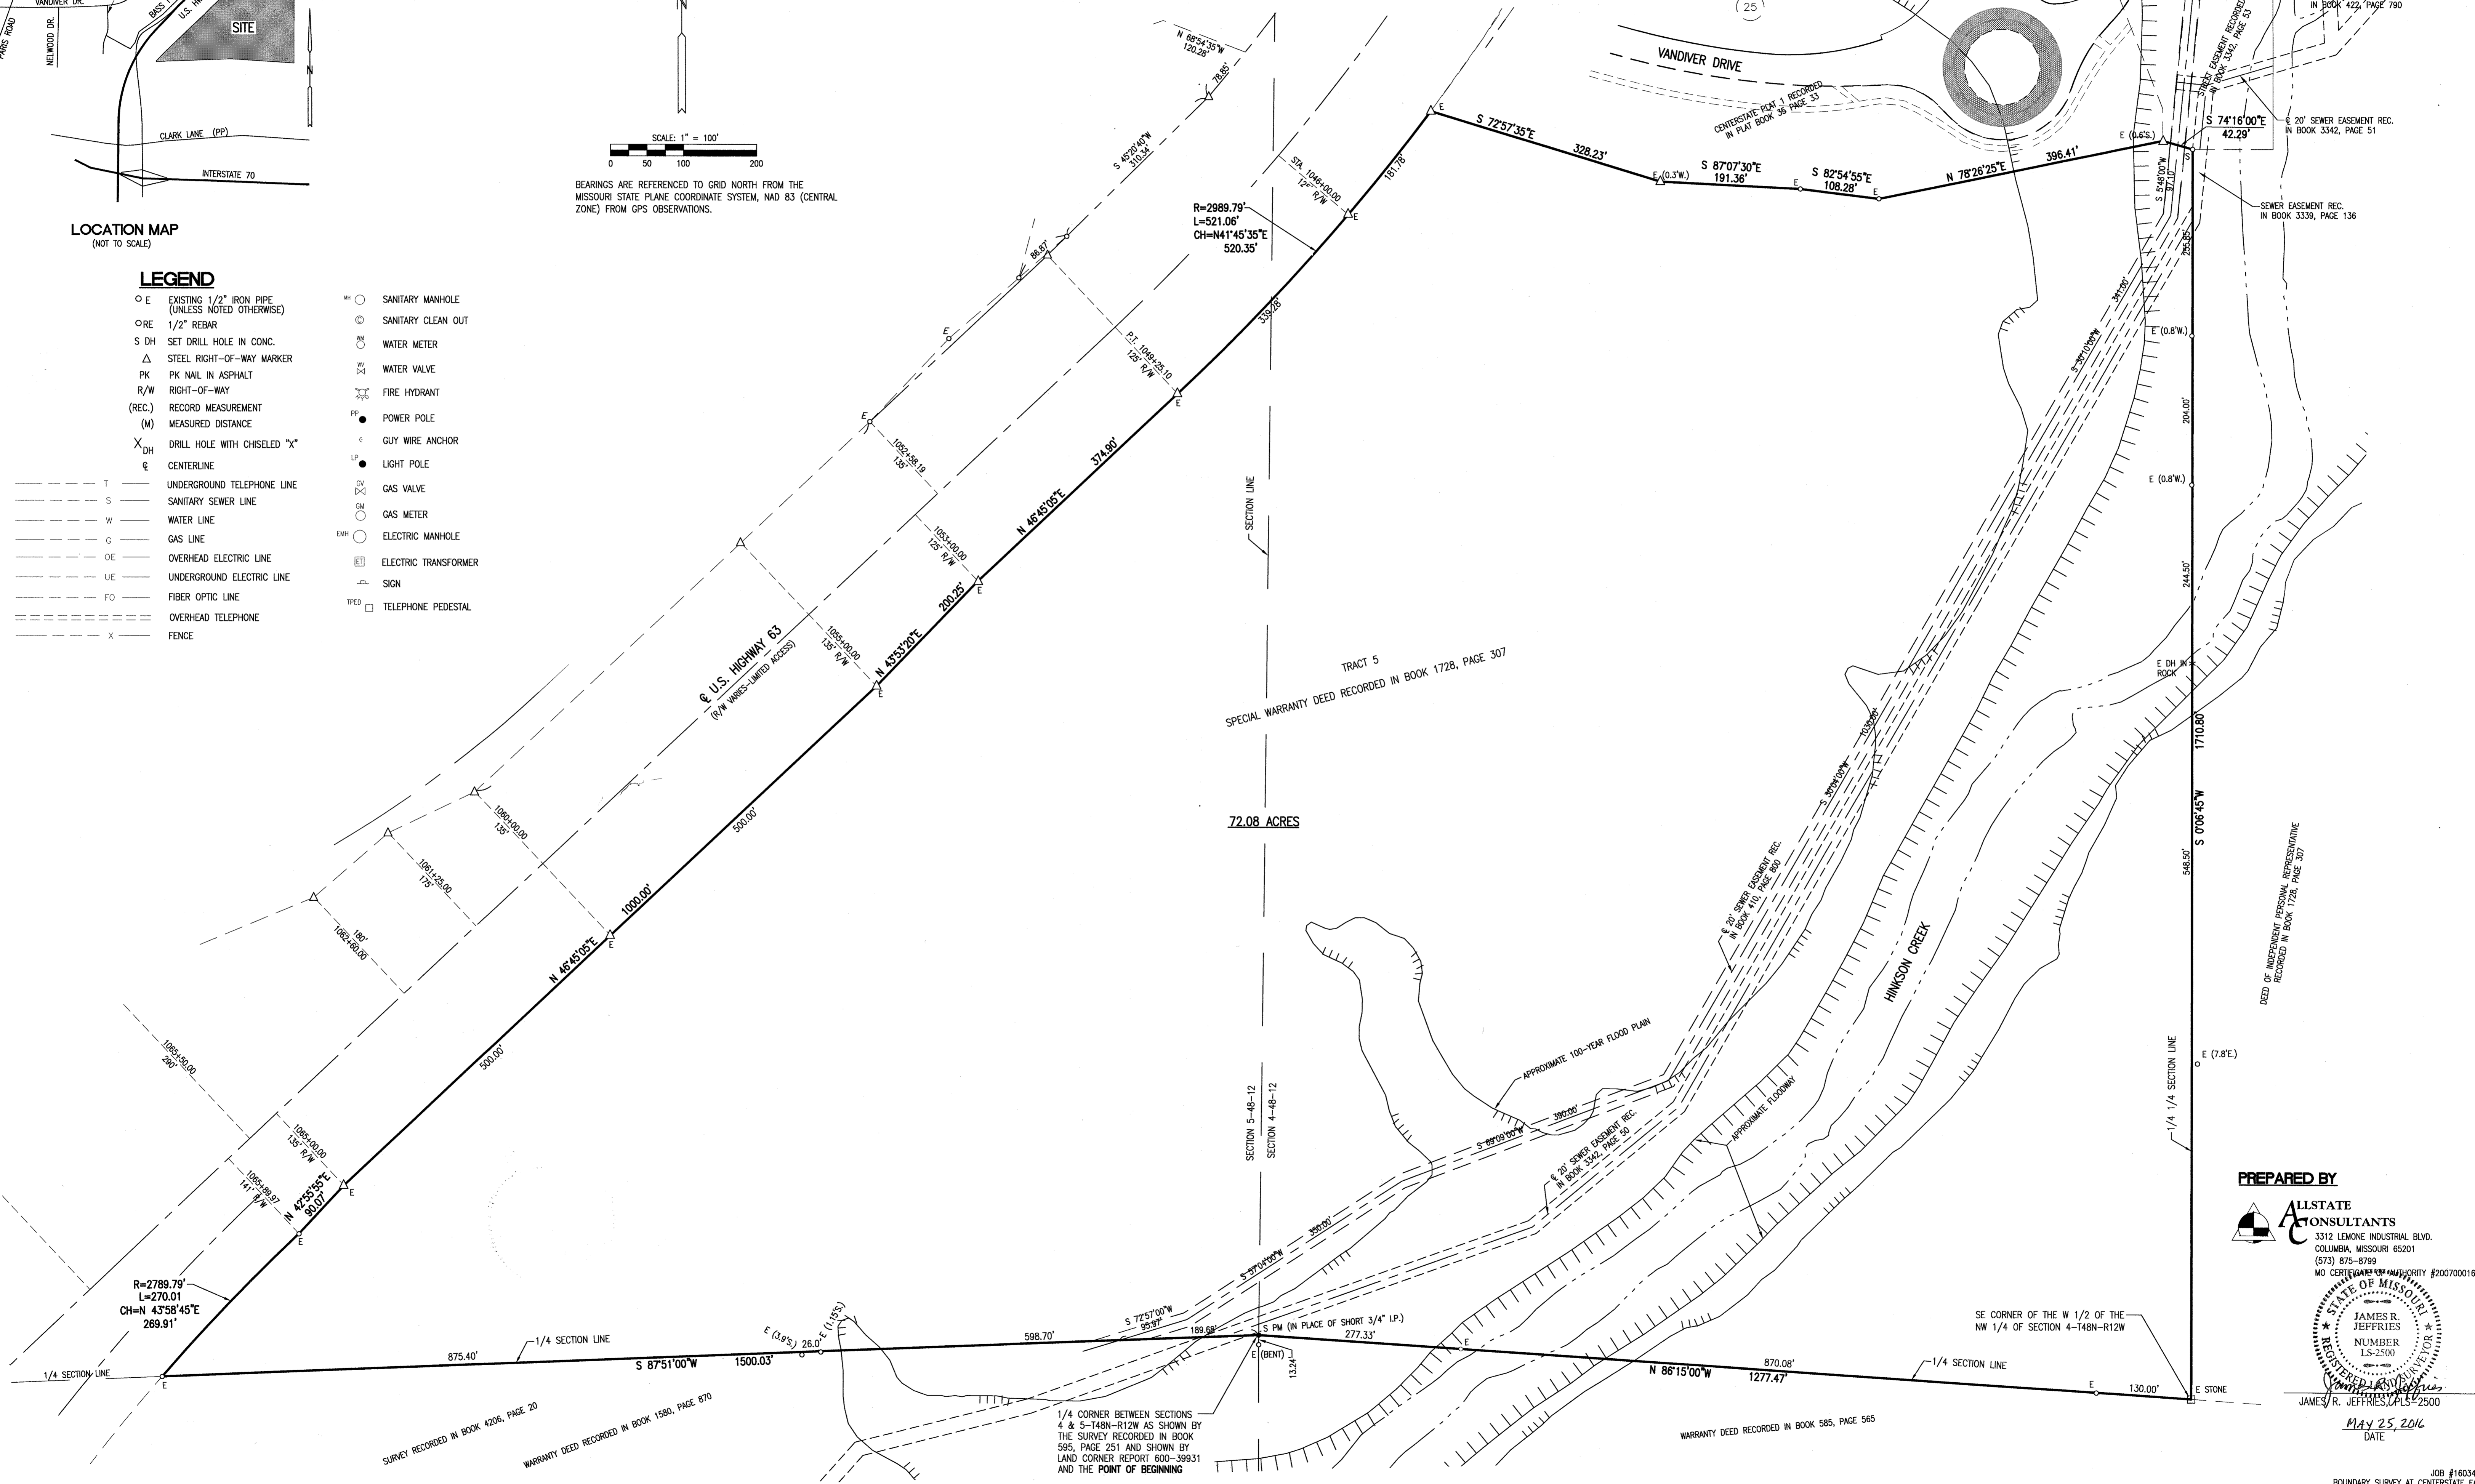

PREPARED BY
ALLSTATE CONSULTANTS
3312 LEMONE INDUSTRIAL BLVD.
COLUMBIA, MISSOURI 65201
(573) 875-8799
MO CERTIFICATE OF AUTHORITY #2007000167

STATE OF MISSOURI
REGISTERED PROFESSIONAL SURVEYOR
JAMES R. JEFFRIES
NUMBER LS-2500
JAMES R. JEFFRIES, PLS #2500
MAY 25, 2016
DATE

\\statefiles\2016\16034.01-CENTER EAST\dwg\SURVEY BASE-CENTERSTATE EAST.dwg, BOUNDARY SHEET 1, 5/26/2016 10:11:13 AM